


求積図

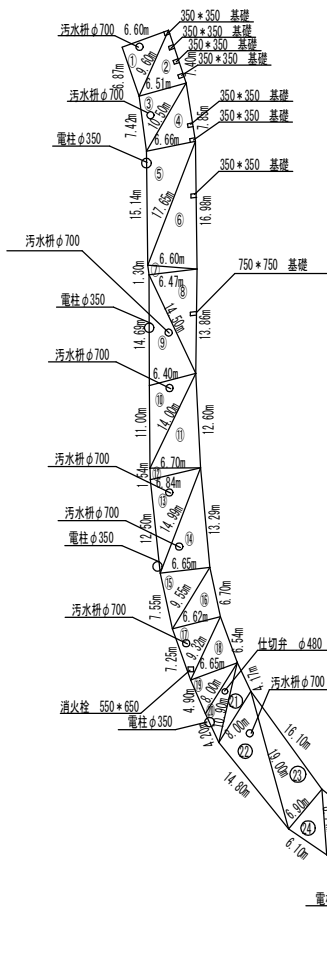



NO	a	b	c	s	A(m ²)
1	6.60	6.87	9.60	11.54	22.66828617
2	9.60	7.40	6.51	11.76	24.05480164
3	6.51	7.42	10.50	12.22	23.93872016
4	10.50	7.85	6.66	12.51	26.11867473
5	6.66	15.14	17.65	19.73	49.51558718
6	17.65	16.98	6.60	20.62	55.80238705
7	6.60	1.30	6.47	7.19	4.205499385
8	6.47	13.86	14.50	17.42	44.44354619
9	14.50	14.69	6.40	17.80	45.54751344
10	6.40	11.00	14.00	15.70	34.15581795
11	14.00	12.60	6.70	16.65	42.16665085
12	6.70	1.54	6.84	7.54	5.157627361
13	6.84	12.50	14.99	17.17	42.40551957
14	14.99	13.29	6.65	17.47	44.17874743
15	6.65	7.55	9.55	11.88	24.97839281
16	9.55	6.70	6.62	11.44	22.16827494
17	6.62	7.25	9.32	11.60	23.87907557
18	9.32	6.54	6.65	11.26	21.74547507
19	6.65	4.90	8.00	9.78	16.25810345
20	8.00	4.20	10.90	11.55	13.99605101
21	10.90	4.17	8.00	11.54	13.8094616
22	8.00	14.80	19.00	20.90	55.89973077
23	19.00	16.10	6.90	21.00	53.86817242
24	6.90	6.10	8.74	10.87	20.93914849
25	8.74	6.70	6.50	10.97	21.60844148
26	6.50	32.90	31.90	35.65	103.5216123
27	31.90	31.55	6.67	35.06	105.0716982
28	6.67	21.52	22.40	25.30	71.75435164
29	22.40	21.62	6.81	25.42	73.55453301
30	6.22	14.77	16.18	18.59	45.91802018
31	16.18	15.22	6.19	18.80	47.06157524
32	6.80	21.35	22.62	25.39	72.55029855
33	22.62	21.98	6.45	25.53	70.8102841
34	6.45	26.70	27.74	30.45	86.02563995
35	27.74	27.55	6.45	30.87	88.50796494

合計	1518.285685
----	-------------

控除		A(m ²)
汚水φ700	$0.35 \times 0.35 \times \pi \times 12$	4.6158
仕切井φ480	$0.24 \times 0.24 \times \pi \times 2$	0.361728
消火栓	0.65×0.55	0.3575
ガードレール基礎	$0.35 \times 0.35 \times 7$	0.8575
標識基礎	0.75×0.75	0.5625
電柱φ350	$0.175 \times 0.175 \times \pi \times 7 \div 2$	0.33656875
合計		7.09159675


総合計: 1518.285685 - 7.09159675 = 1511.194088

舗装構成

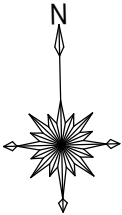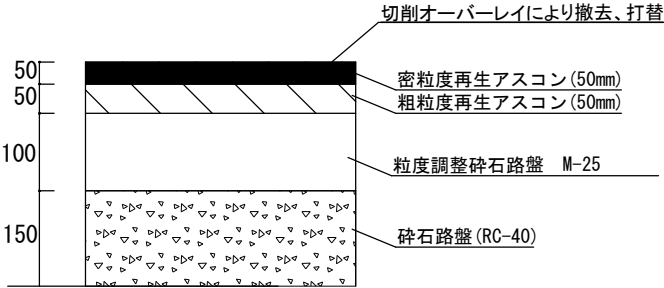


令和8年度	
工事名	令和8年度町道太子葉室線舗装修繕工事
路線名	町道太子葉室線
太子町役場 地域整備課	

区画線図

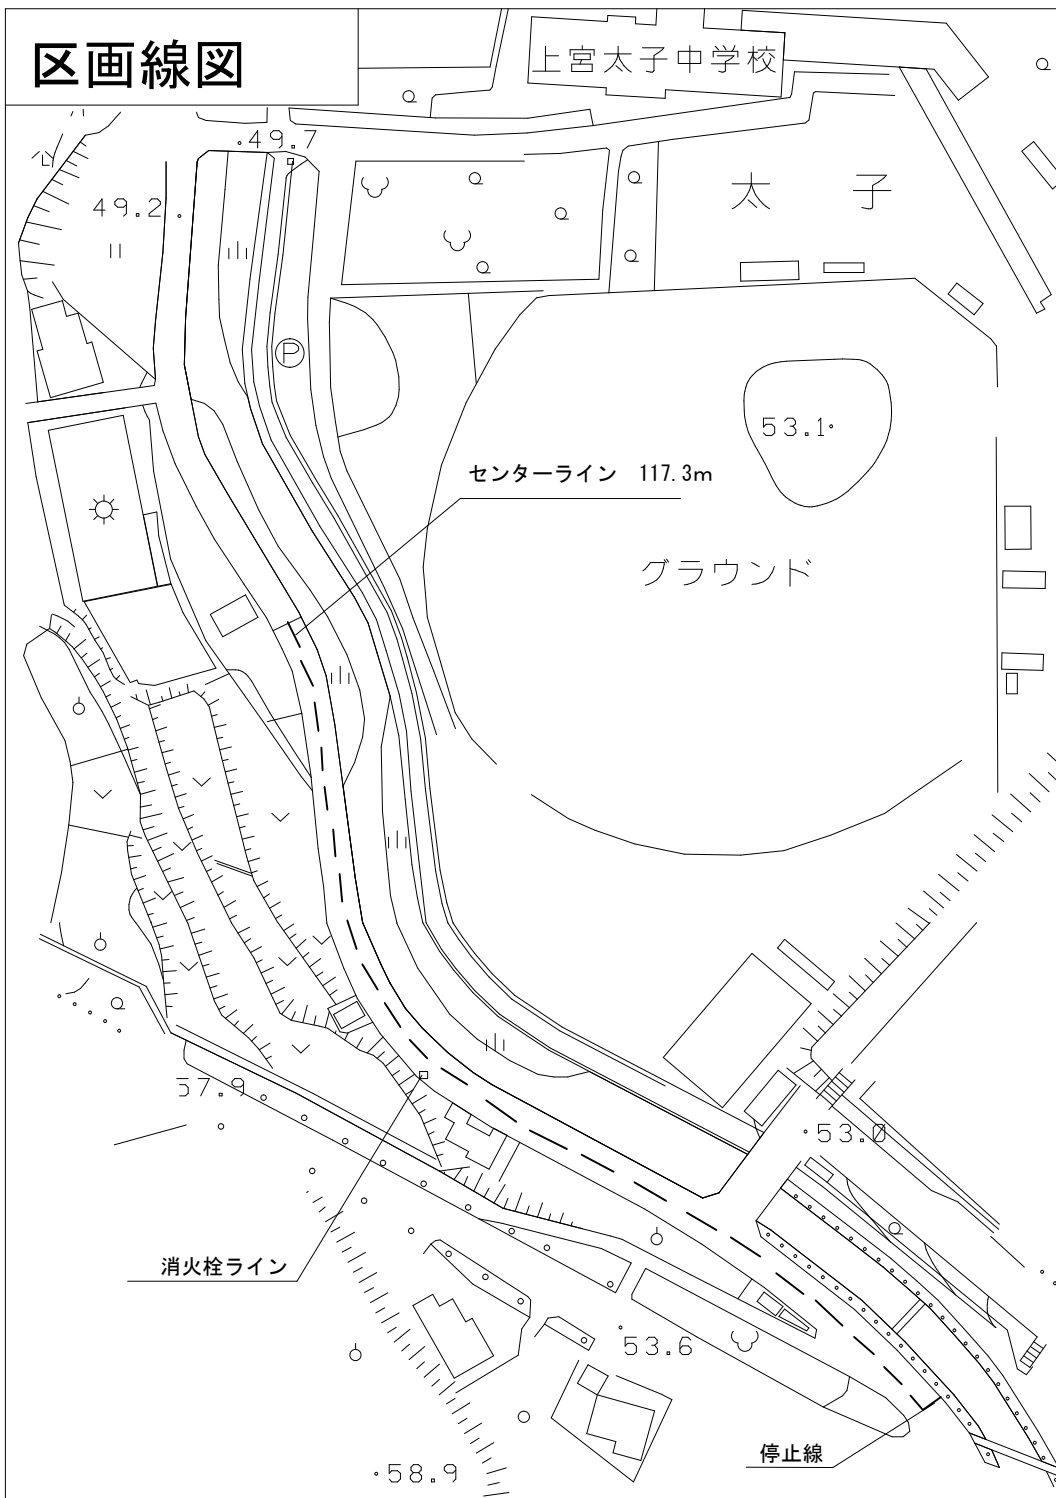

① センターライン 117.3m ② 停止線 1カ所

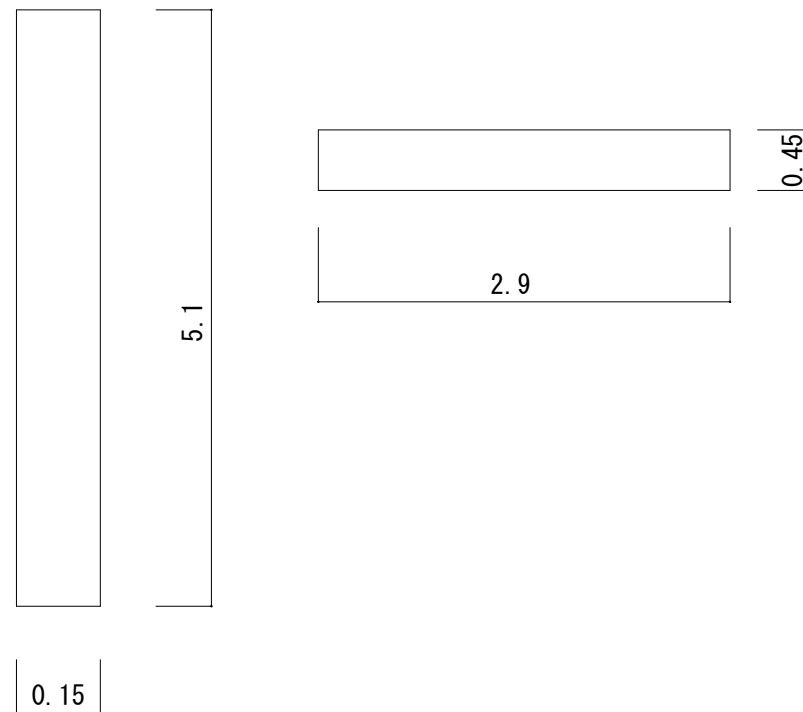

③ 消火栓ライン 1カ所

